




CITY OF ASHEVILLE: INFRASTRUCTURE INTRODUCTION

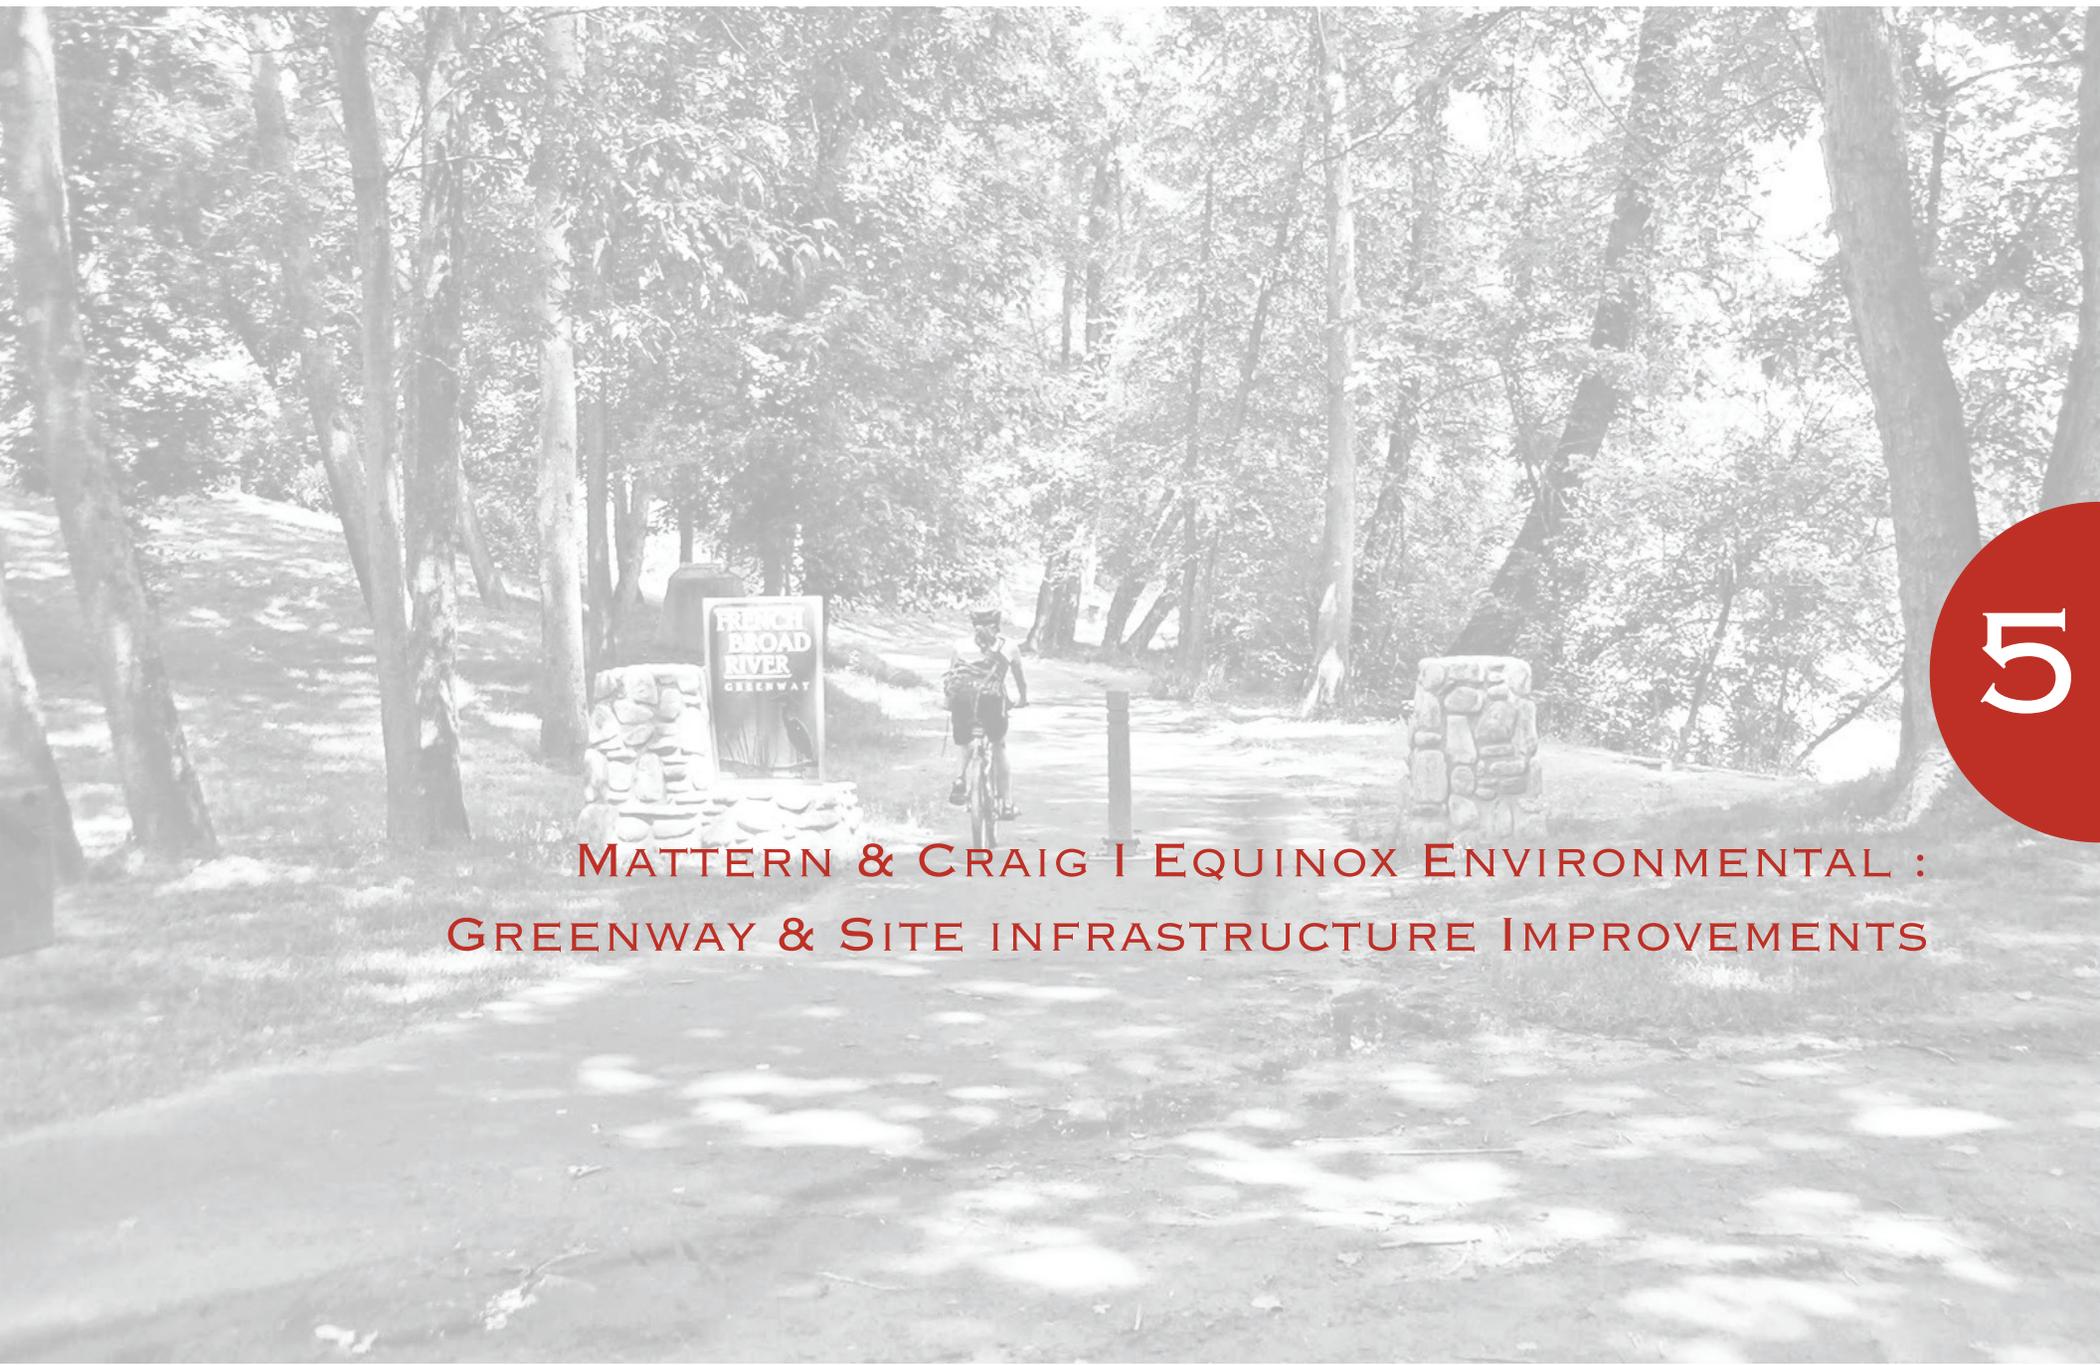

**MATTERN & CRAIG | EQUINOX ENVIRONMENTAL :
GREENWAY & SITE INFRASTRUCTURE IMPROVEMENTS**



SCALE: 1"=180'




07.25.12

CONCEPT DESIGN PHASE: FINAL DESIGN MAY VARY IN APPEARANCE.



NEW BELGIUM BREWING, ASHEVILLE NC
1. Craven Street Improvement

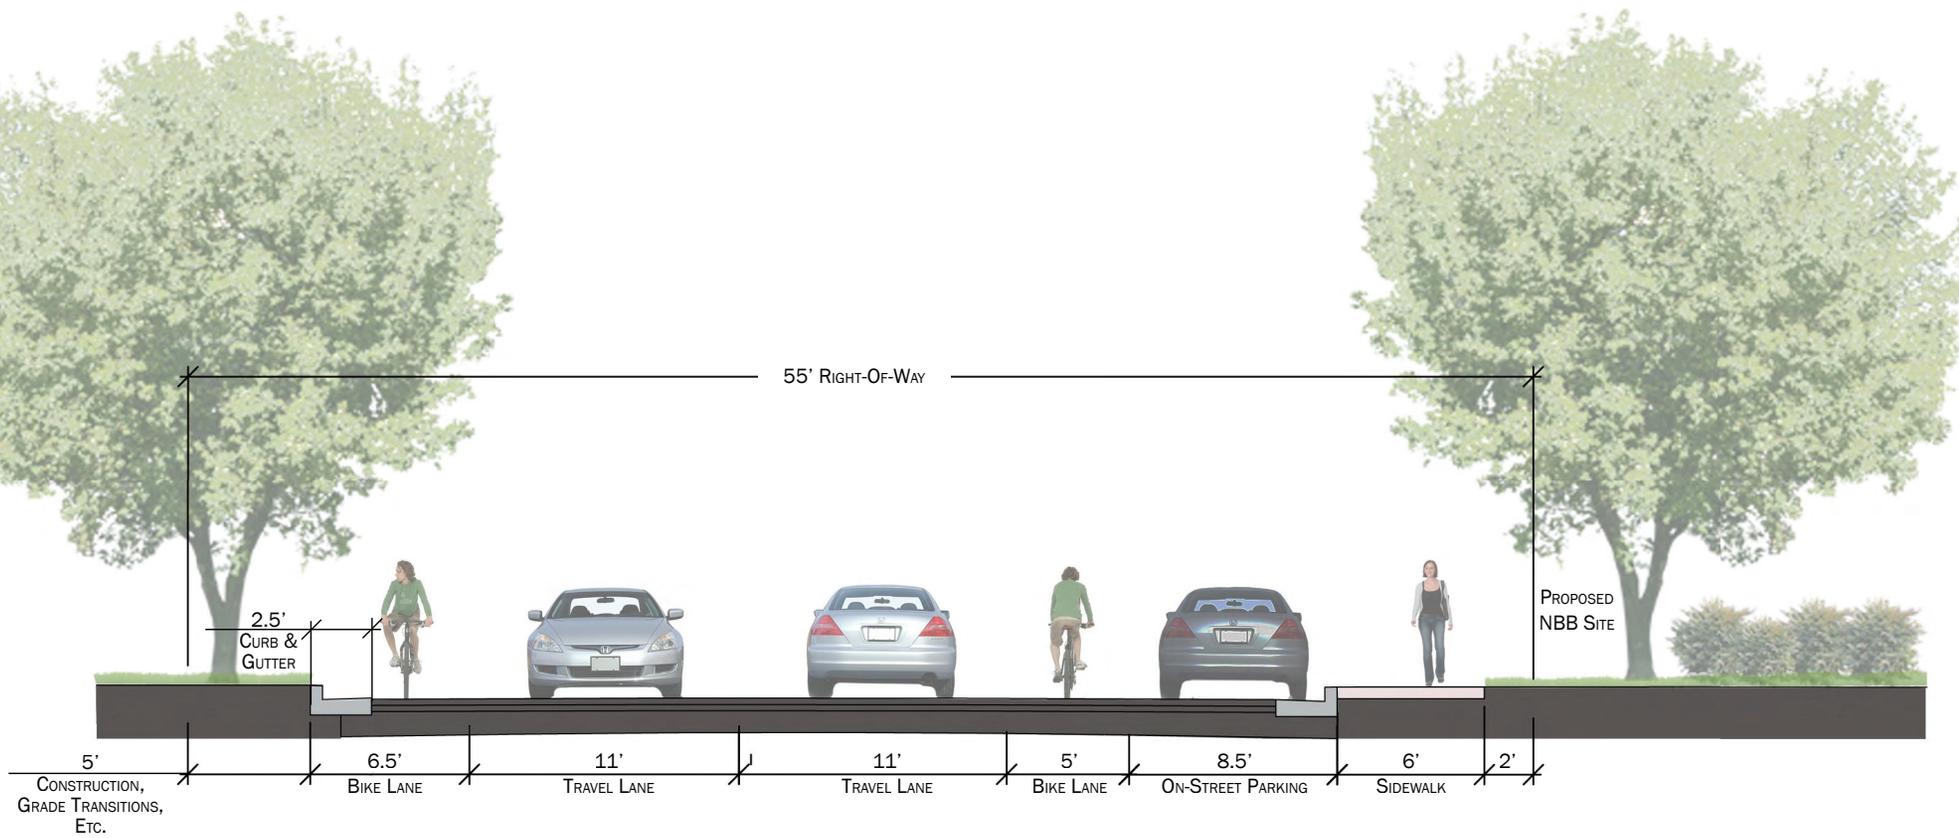


NOT TO SCALE

07.25.12

CONCEPT DESIGN PHASE: FINAL DESIGN MAY VARY IN APPEARANCE.





NEW BELGIUM BREWING, ASHEVILLE NC
2. Craven Street Proposed Improvements Section

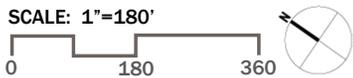

07.25.12

CONCEPT DESIGN PHASE: FINAL DESIGN MAY VARY IN APPEARANCE.

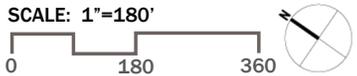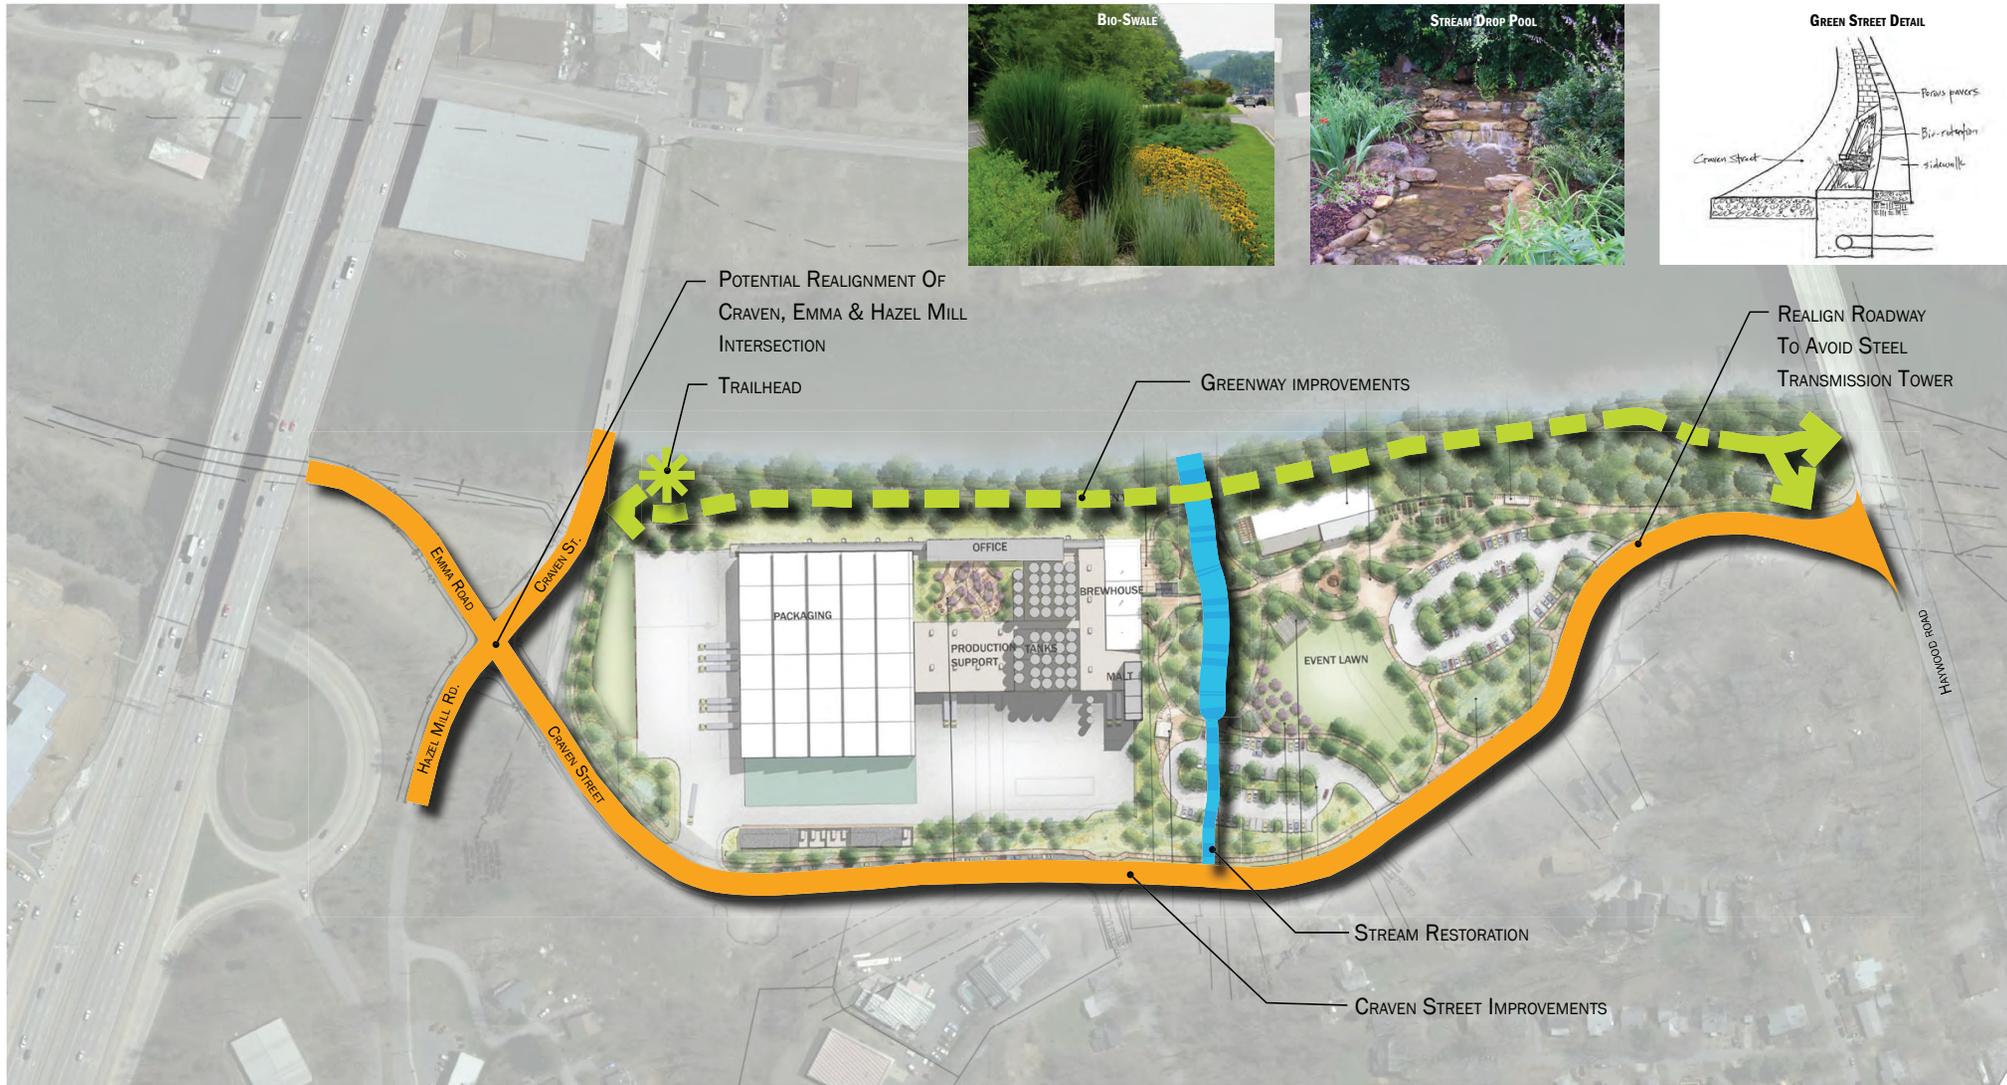

07.25.12

CONCEPT DESIGN PHASE: FINAL DESIGN MAY VARY IN APPEARANCE.



LOW IMPACT DEVELOPMENT PARKING LOT

POTENTIAL REALIGNMENT OF
CRAVEN, EMMA & HAZEL MILL
INTERSECTION

TRAILHEAD

GREENWAY IMPROVEMENTS

REALIGN ROADWAY
TO AVOID STEEL
TRANSMISSION TOWER

Emma Road
Craven St.
Hazel Mill Rd.
Craven Street

PACKAGING
OFFICE
PRODUCTION
SUPPORT
MALT
BREWHOUSE
EVENT LAWN

STREAM RESTORATION

CRAVEN STREET IMPROVEMENTS

DRUG DOWNING



SCALE: 1"=180'

0 180 360



07.25.12

CONCEPT DESIGN PHASE: FINAL DESIGN MAY VARY IN APPEARANCE.