



RIVER ARTS DISTRICT TRANSPORTATION PROJECT

A Section of the Wilma Dykeman Riverway

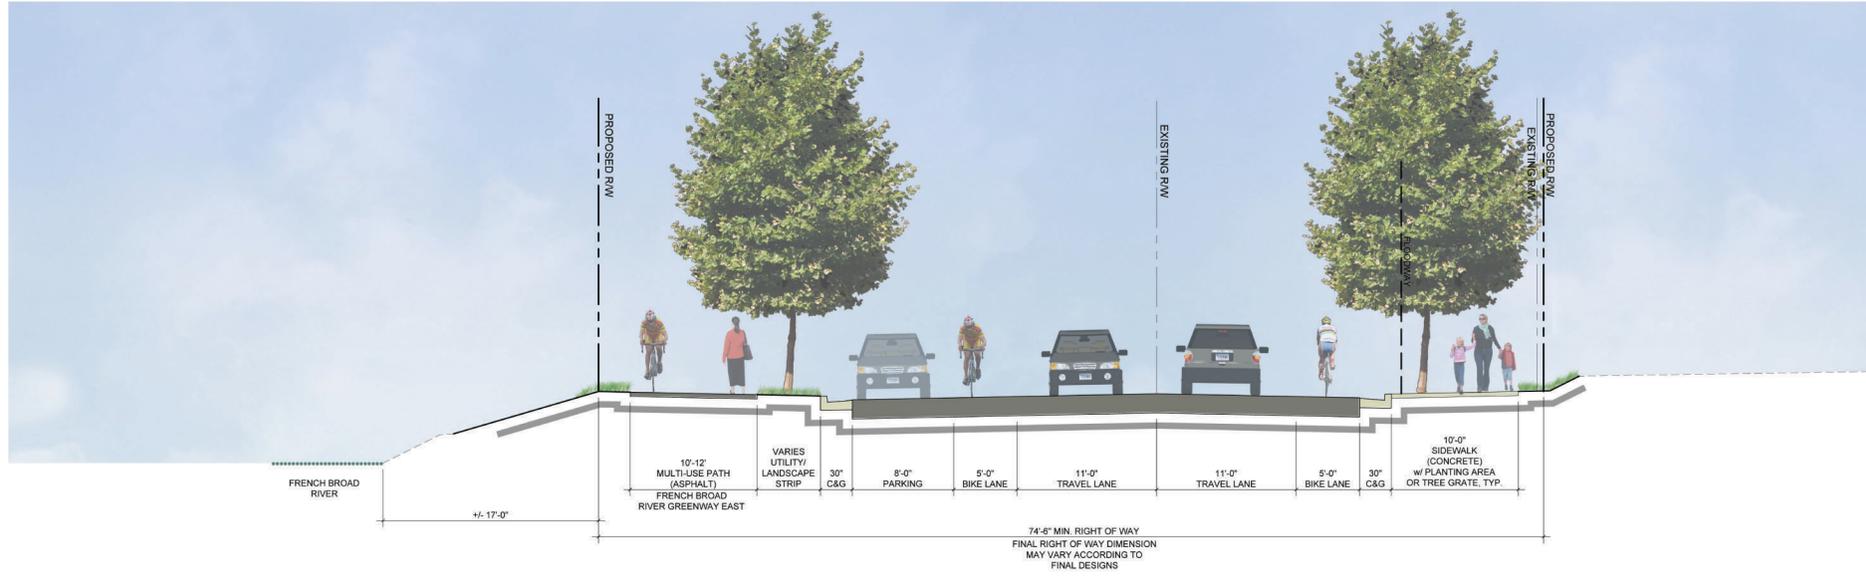

SECTION 11

3/16"=1'-0"

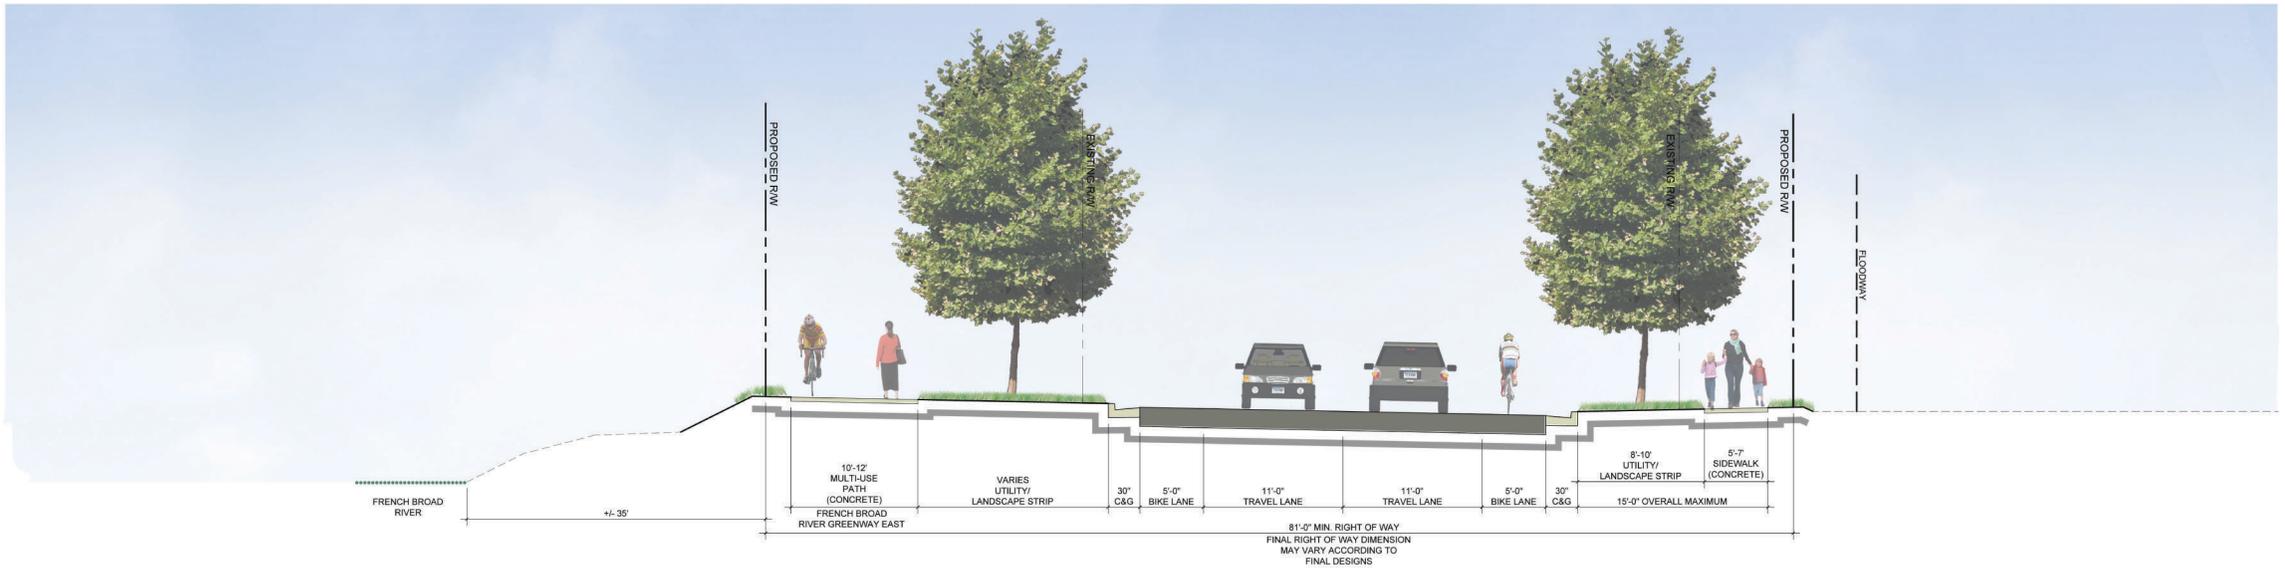

SECTION 12

3/16"=1'-0"