


# RIVER ARTS DISTRICT TRANSPORTATION PROJECT

A Section of the Wilma Dykeman Riverway



## SECTION 3

3/16"=1'-0"

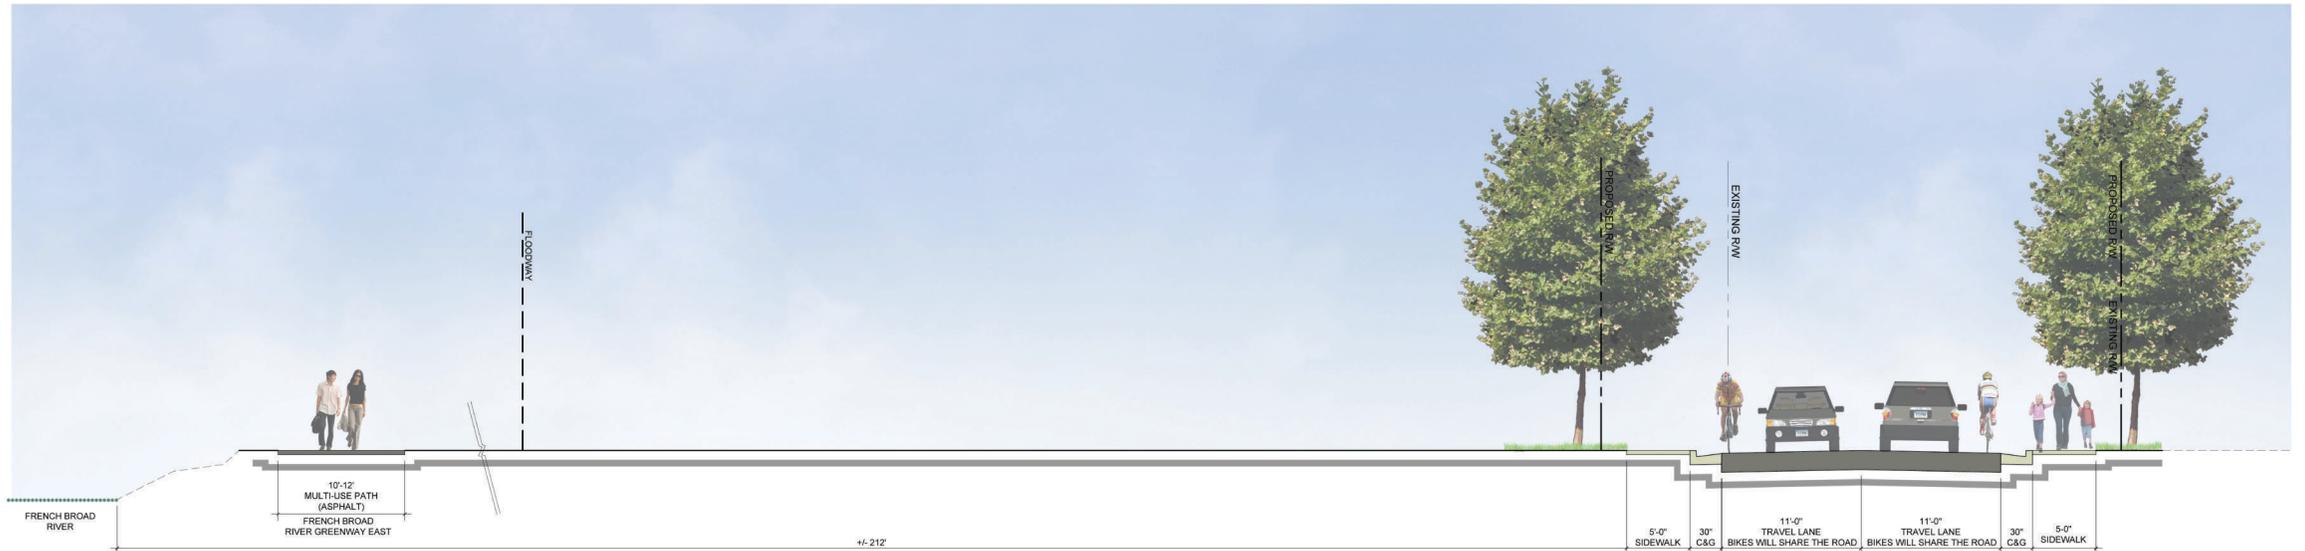

## SECTION 4

3/16"=1'-0"