


RIVER ARTS DISTRICT TRANSPORTATION PROJECT

A Section of the Wilma Dykeman Riverway



SECTION 5

3/16"=1'-0"

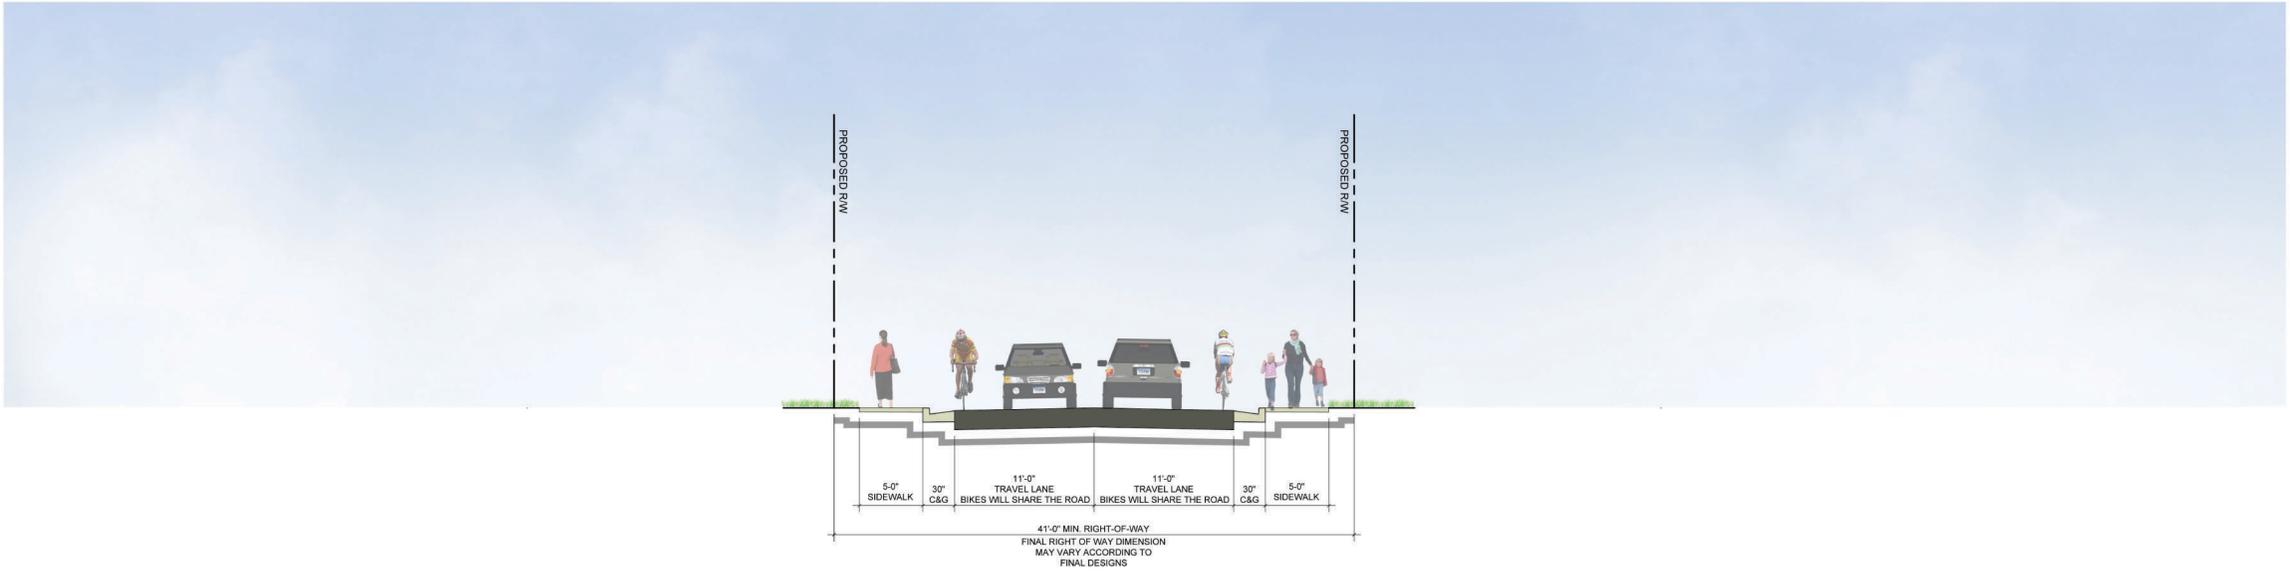

SECTION 6

3/16"=1'-0"